


PROPOSED PLAN OF WORKS AND ASSOCIATED DIVERSION

Site: Keyingham, Chapel Lane **Plan Number:** 146228130/4022 **Dates:** Monday 12th January 2026
Drawn by: Jacqui Stipetic

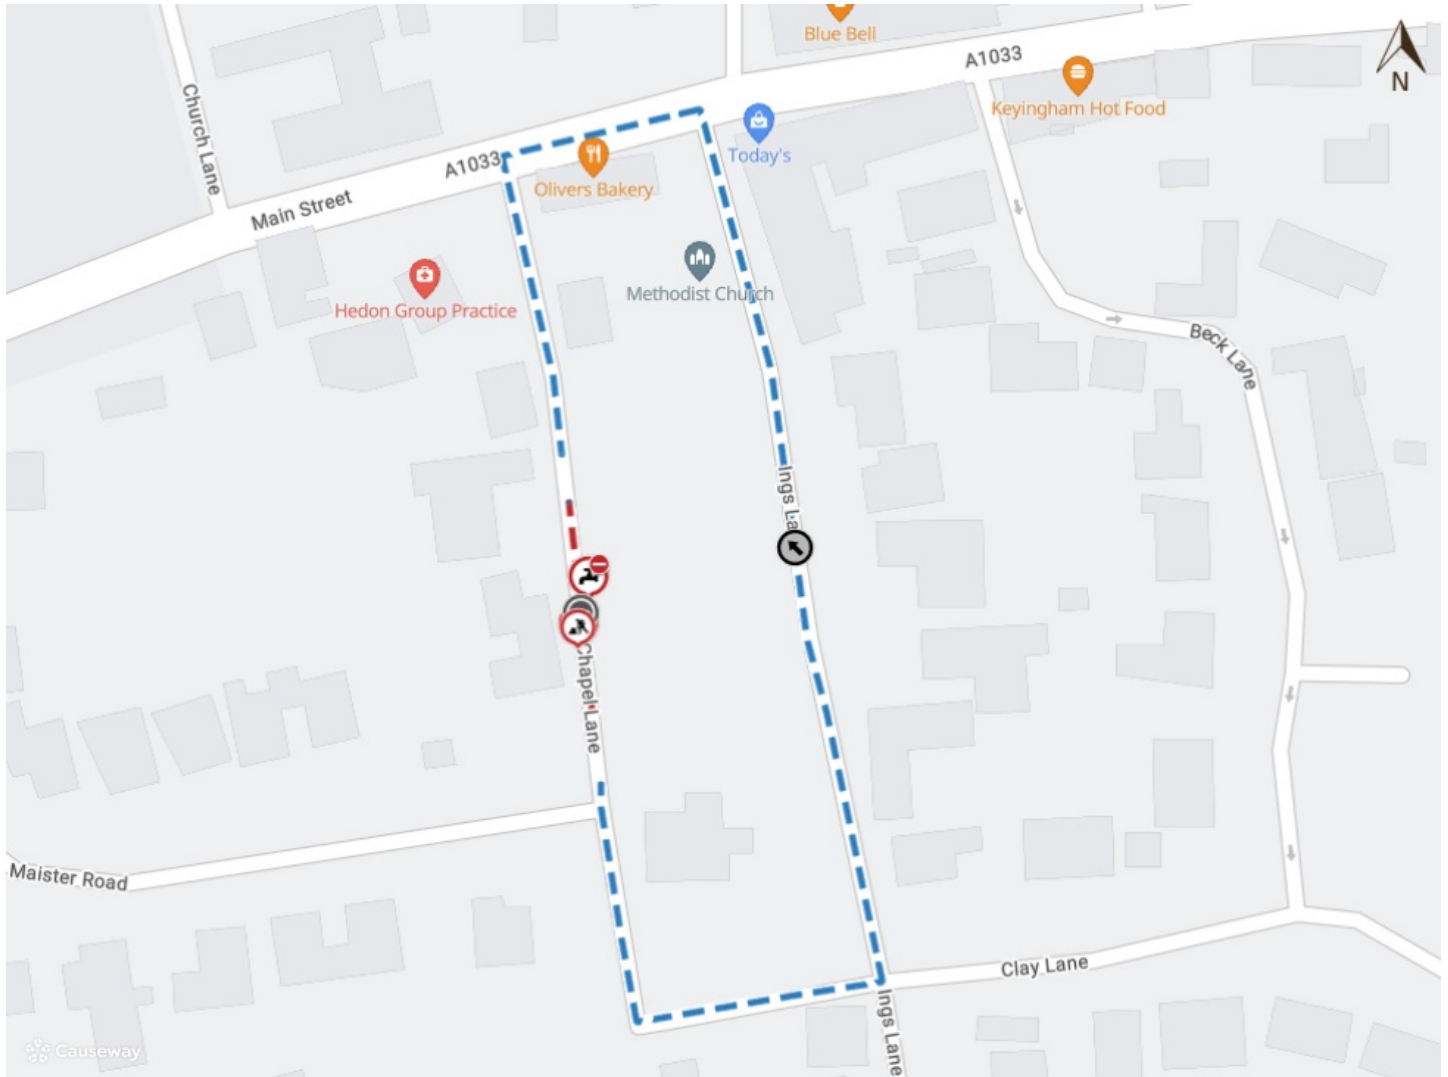

Imagery © 2025 [MapTiler](#) | Imagery © 2025 [Hexagon](#) | © [MapTiler](#) © [OpenStreetMap contributors](#)